


MINIMUM RADIUS 8'
AT TOP OF WALL

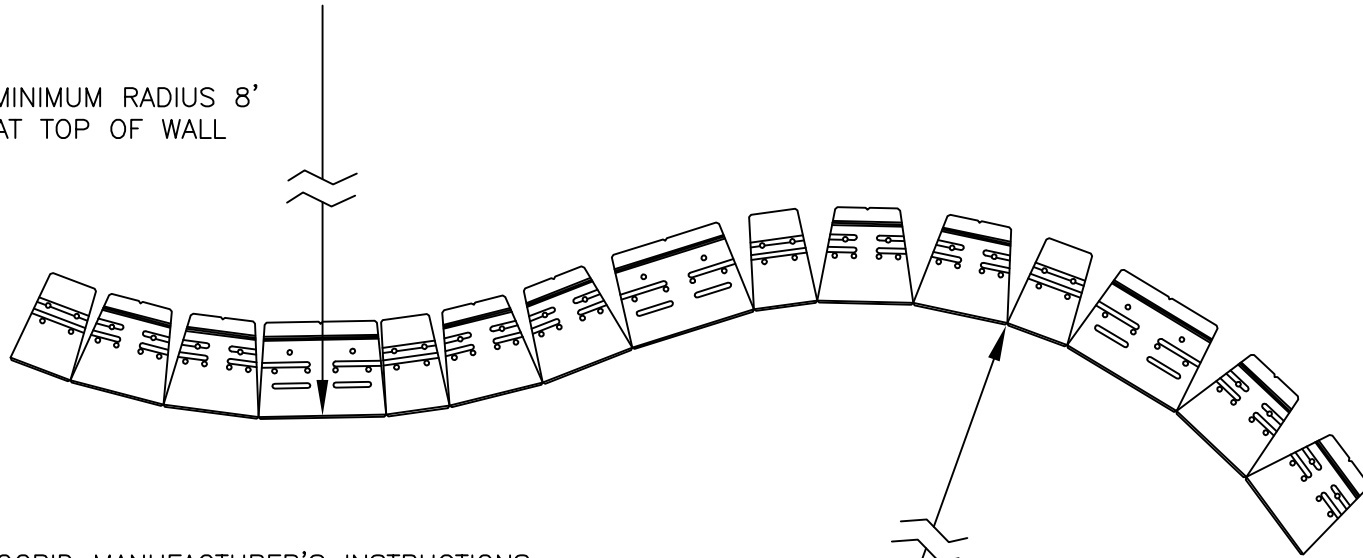

NOTES:

- FOLLOW GEOGRID MANUFACTURER'S INSTRUCTIONS AND REINFORCEMENT PLACEMENT AT CURVES AND CORNERS

CURVE DETAIL

MOSAIC-CURVES
SCALE: NONE

RECOMMENDED
MINIMUM RADIUS 6'
AT BOTTOM OF WALL

THESE PRELIMINARY DETAILS ARE INTENDED AS AN AID IN DESIGNING ATTRACTIVE, DURABLE RETAINING WALLS WITH VERSA-LOK UNITS. FINAL DETERMINATION OF THE SUITABILITY OF ANY INFORMATION OR MATERIAL FOR THE USE CONTEMPLATED, AND ITS MANNER OF USE, IS THE SOLE RESPONSIBILITY OF THE USER. A FINAL PROJECT SPECIFIC DESIGN SHOULD BE PREPARED BY A QUALIFIED, LICENSED, PROFESSIONAL ENGINEER.



VERSA-LOK®
Retaining Wall Systems

(800)770-4525 fax(651)770-4089
6348 Hwy36 Ste1, Oakdale,MN 55128 **Solid Solutions™**

VERSA-LOK MOSAIC DETAILS

CURVE DETAIL

SCALE: 1/2"=1'

DRAWN BY: PPS

CHECKED BY:

DATE: 10/2007

DWG. NO. MOSAIC CURVE